


Colors: White  
 Rail:  
 (3) 1 1/2" x 5 1/2" x 96" Ribbed Rail  
 Posts:  
 (2) 5" x 5" x 78"  
 (2) 5" x 5" External Cap

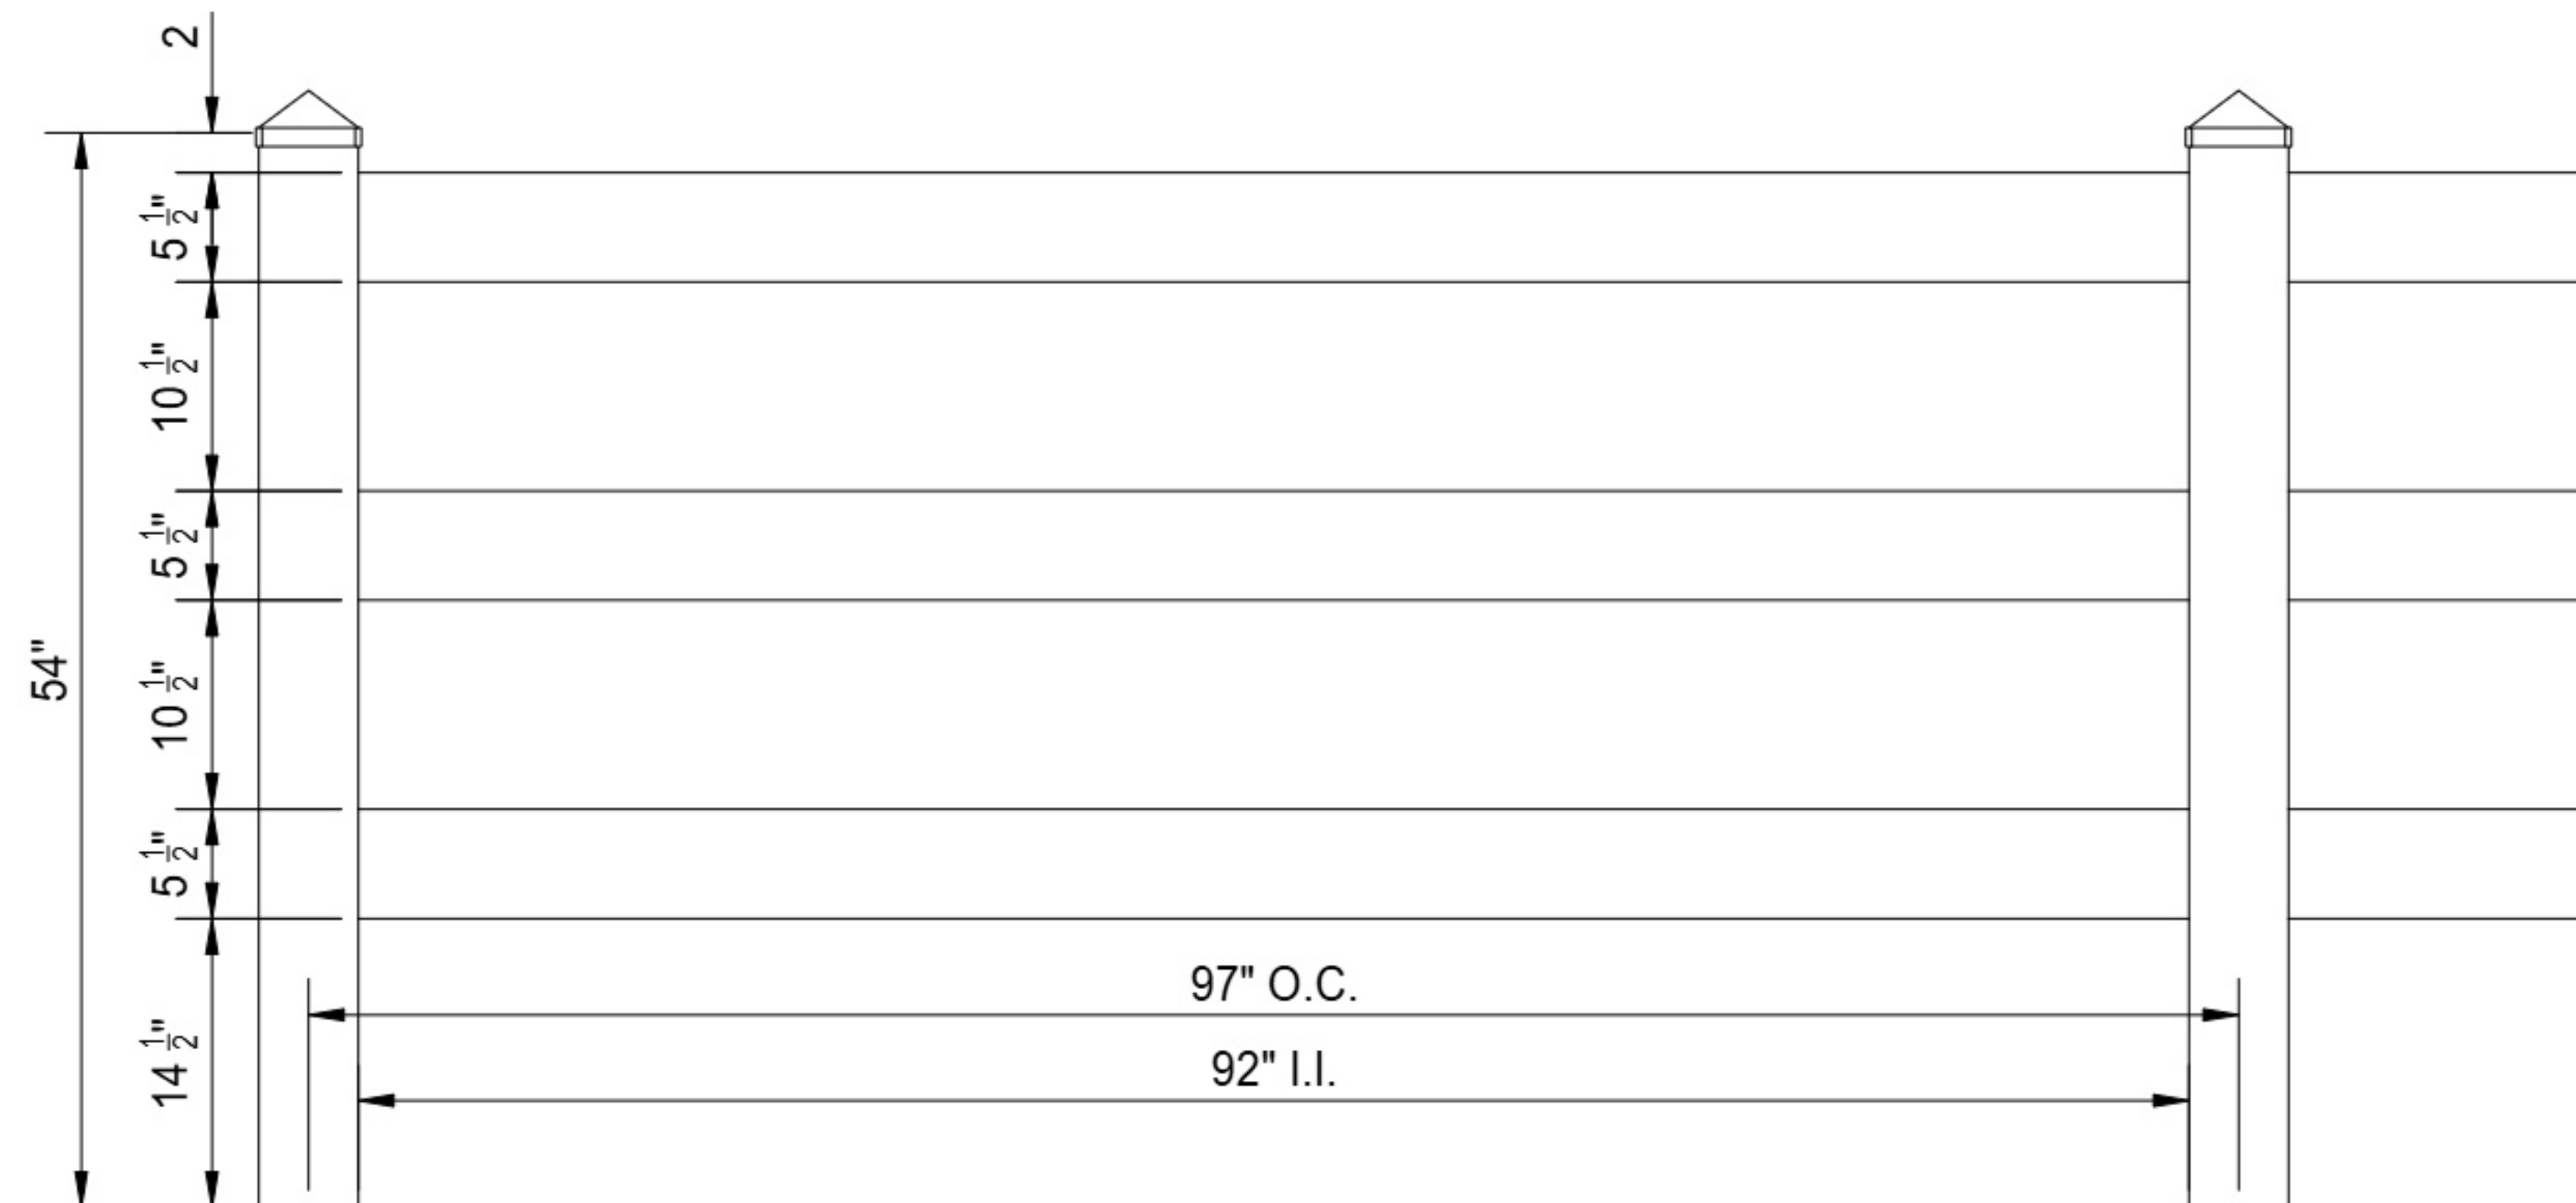

NOTE:  
 1) PROJECT SPACING MAY VARY 1/2" +/- BASED ON PANEL WIDTHS  
 2) PROJECTS ARE ESTIMATED BASED ON MANUFACTURER FULL PANELS WITH PARTIAL PANELS ON END TO COMPLETE RUNS.  
 3) HEIGHTS ARE APPROXIMATE  
 4) GAP SPACING AT BOTOM OF PANEL WILL VARY WITH TERRAIN

SIGNATURE REQUIRED

DATE



## 5 ft. 3 RAIL PREFAB RANCH RAIL

|       |                     |                    |       |
|-------|---------------------|--------------------|-------|
| SIZE  | FSCM NO.            | DWG NO.<br>AFC-19A | REV   |
| SCALE | Revision 10/31/2025 |                    | SHEET |