


ELEVATION VIEW

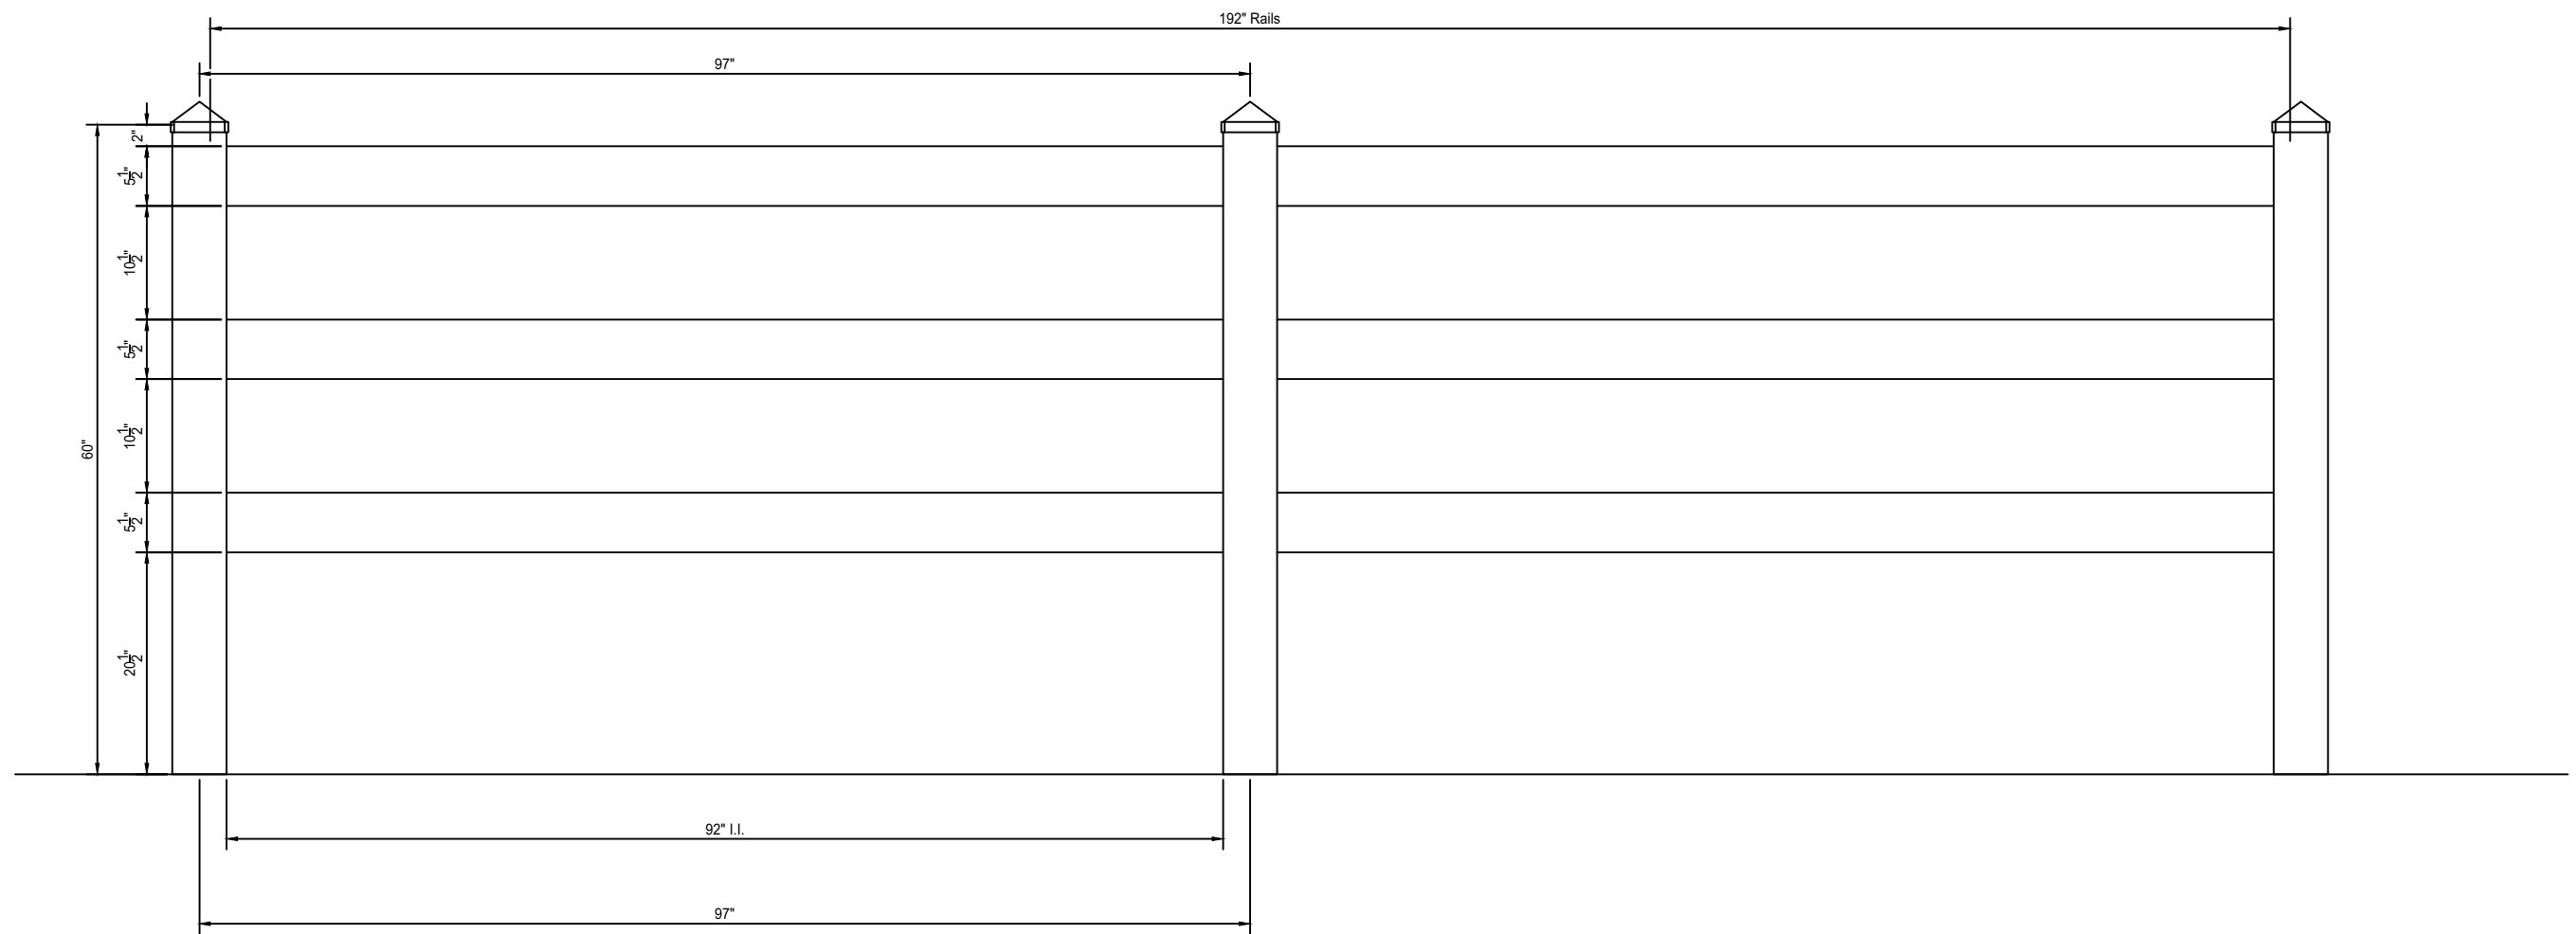

Picket spacing will vary 1/2" +/- based on panel widths. Installation will be full manufacture panels with partial panels on end to complete runs.

- Colors:
White
- Rail:
(3) 1 1/2" x 5 1/2" x 16' Ribbed Rail
- Posts:
(2) 5" x 5" x 84"
(2) 5" x 5" External Cap
- Posts are for visual representation only
Posts not included with panel



**AMERICAN
VINYL WORKS**

5 ft. 3-Rail Ranch Rail

SIZE	FSCM NO.	DWG NO. K-19A	REV
SCALE	Revision 10-30-09		SHEET