

Colors:White


Rail:

(2) 1 1/2" x 5 1/2" x 96" Ribbed Rail

Posts:

(2) 5" x 5" x 60"

(2) 5" x 5" External Cap

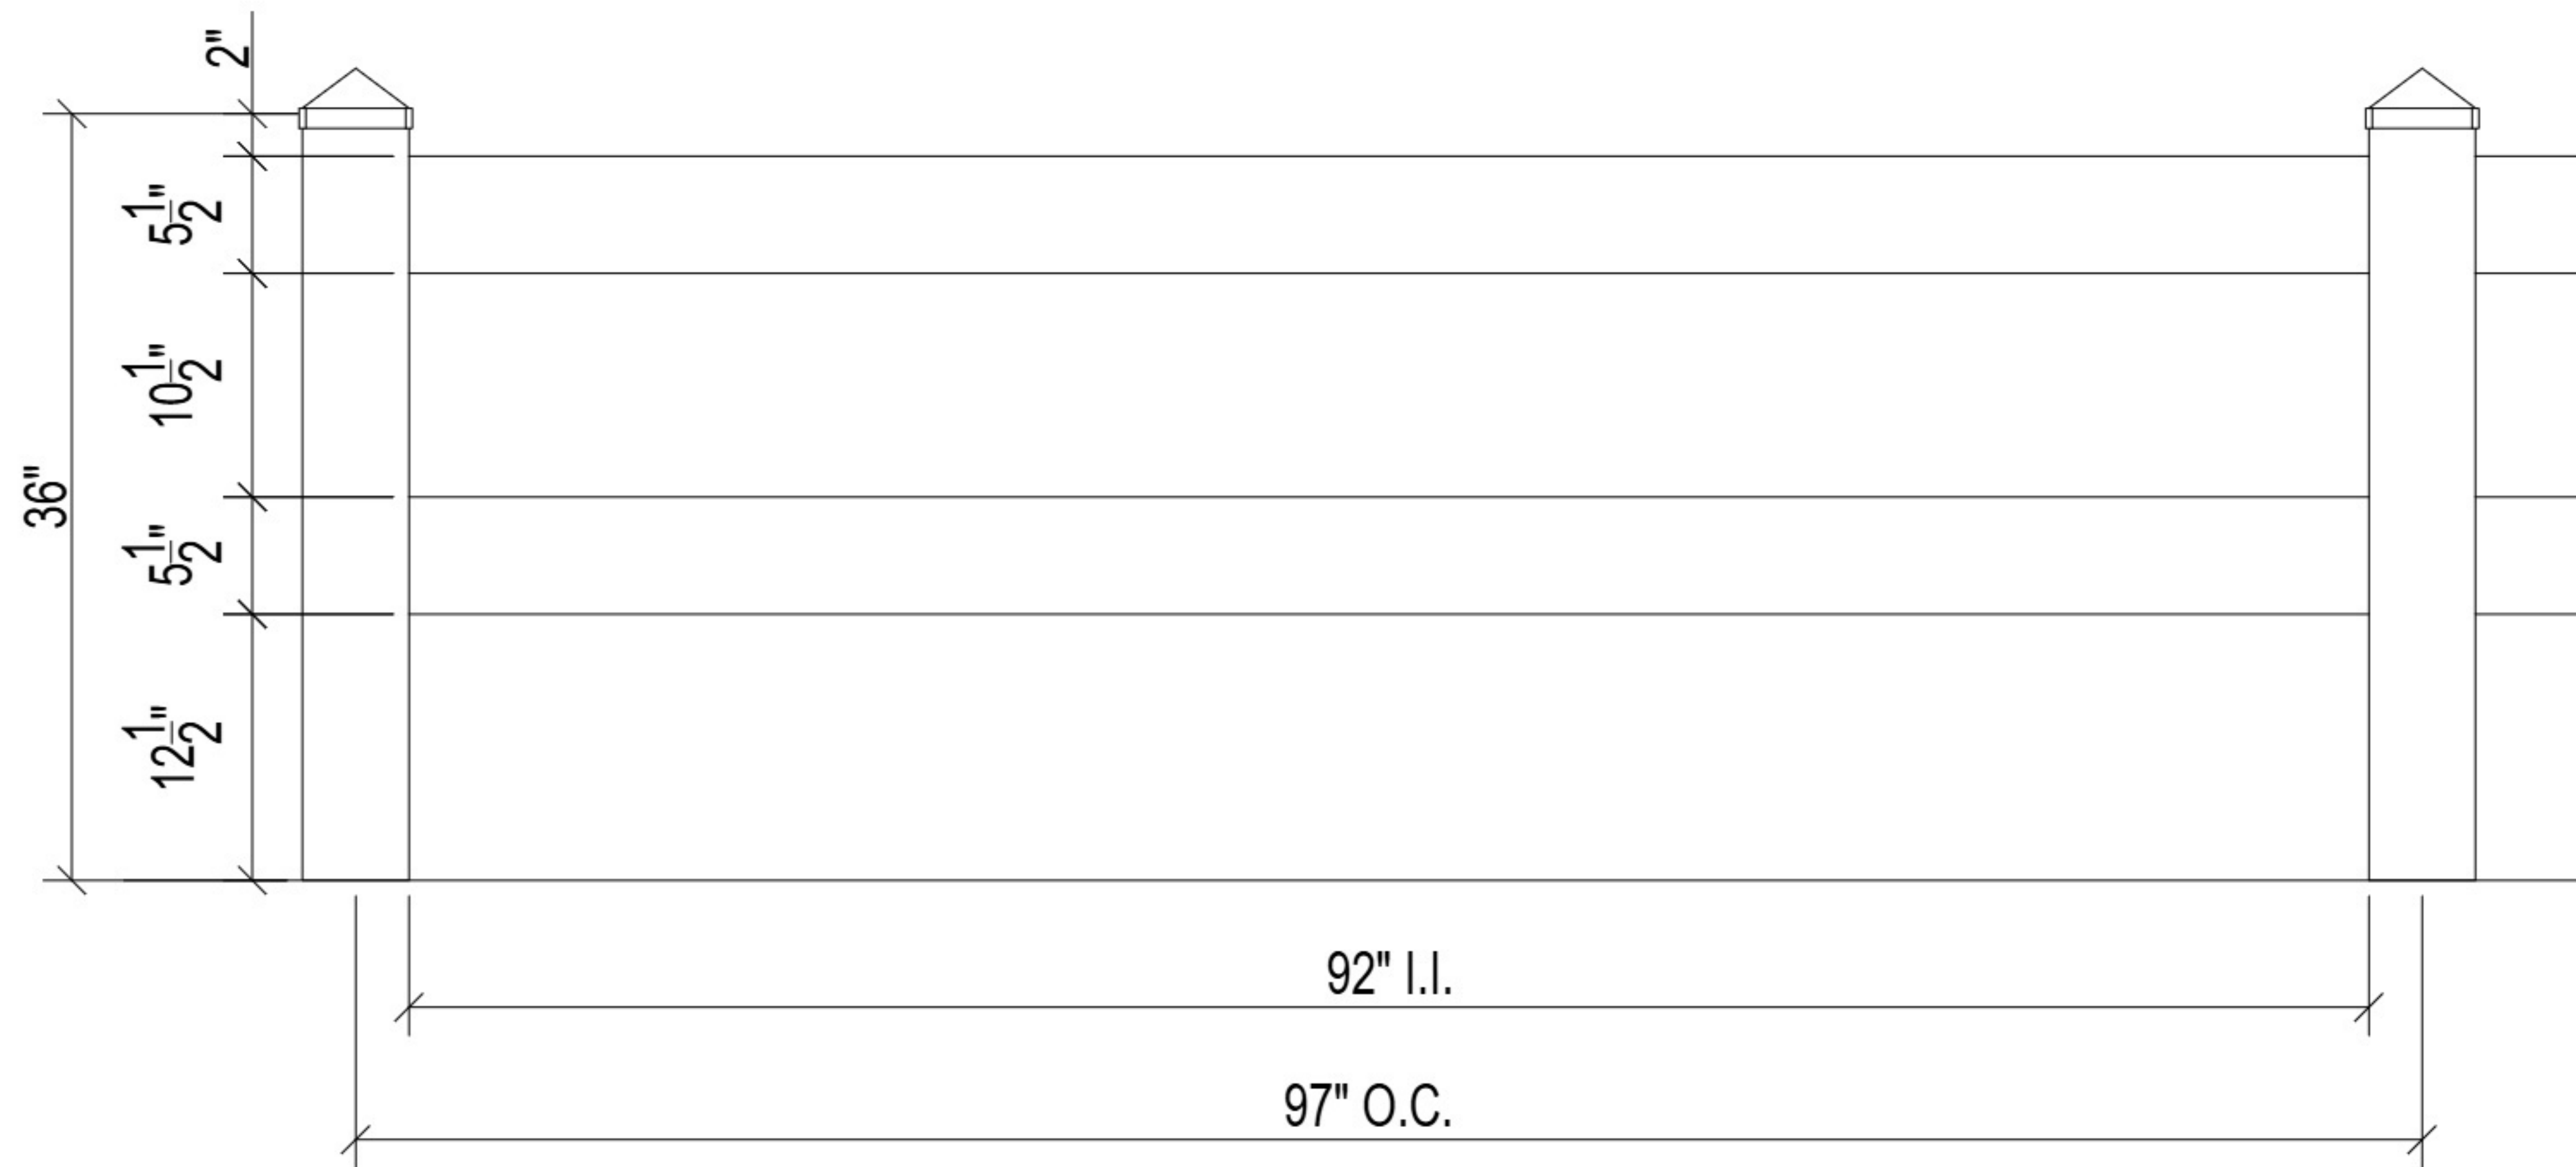

**NOTE:**

- 1) PROJECT SPACING MAY VARY 1/2" +/- BASED ON PANEL WIDTHS
- 2) PROJECTS ARE ESTIMATED BASED ON MANUFACTURER FULL PANELS WITH PARTIAL PANELS ON END TO COMPLETE RUNS.
- 3) HEIGHTS ARE APPROXIMATE
- 4) GAP SPACING AT BOTOM OF PANEL WILL VARY WITH TERRAIN

SIGNATURE REQUIRED

DATE



**AMERICAN  
VINYL WORKS**

**3 ft. 2-Rail Prefab Classic Ranch Rail**

SIZE	FSCM NO.	DWG NO. AFC-302	REV
SCALE	Revision 10/31/2025		SHEET