

COLOR: WHITE

SANDSTONE & KHAKI

Top \ Btm Rail:

(2) 2" x 3 1/2" x 71-3/4"

Pickets:

(1) 7/8" x 3" x 46 1/8"

(2) 7/8" x 3" x 45 7/8"

(2) 7/8" x 3" x 45 1/8"

(2) 7/8" x 3" x 43 3/4"

(2) 7/8" x 3" x 41 7/8"

(2) 7/8" x 3" x 39 1/8"

Picket Caps:

(11) 7/8" x 3" Dog Ear


Posts:

(1) 4" x 4" x 64"

(1) 4" X 4" Gothic CAP

Posts are for visual representation only

Posts not included with panel

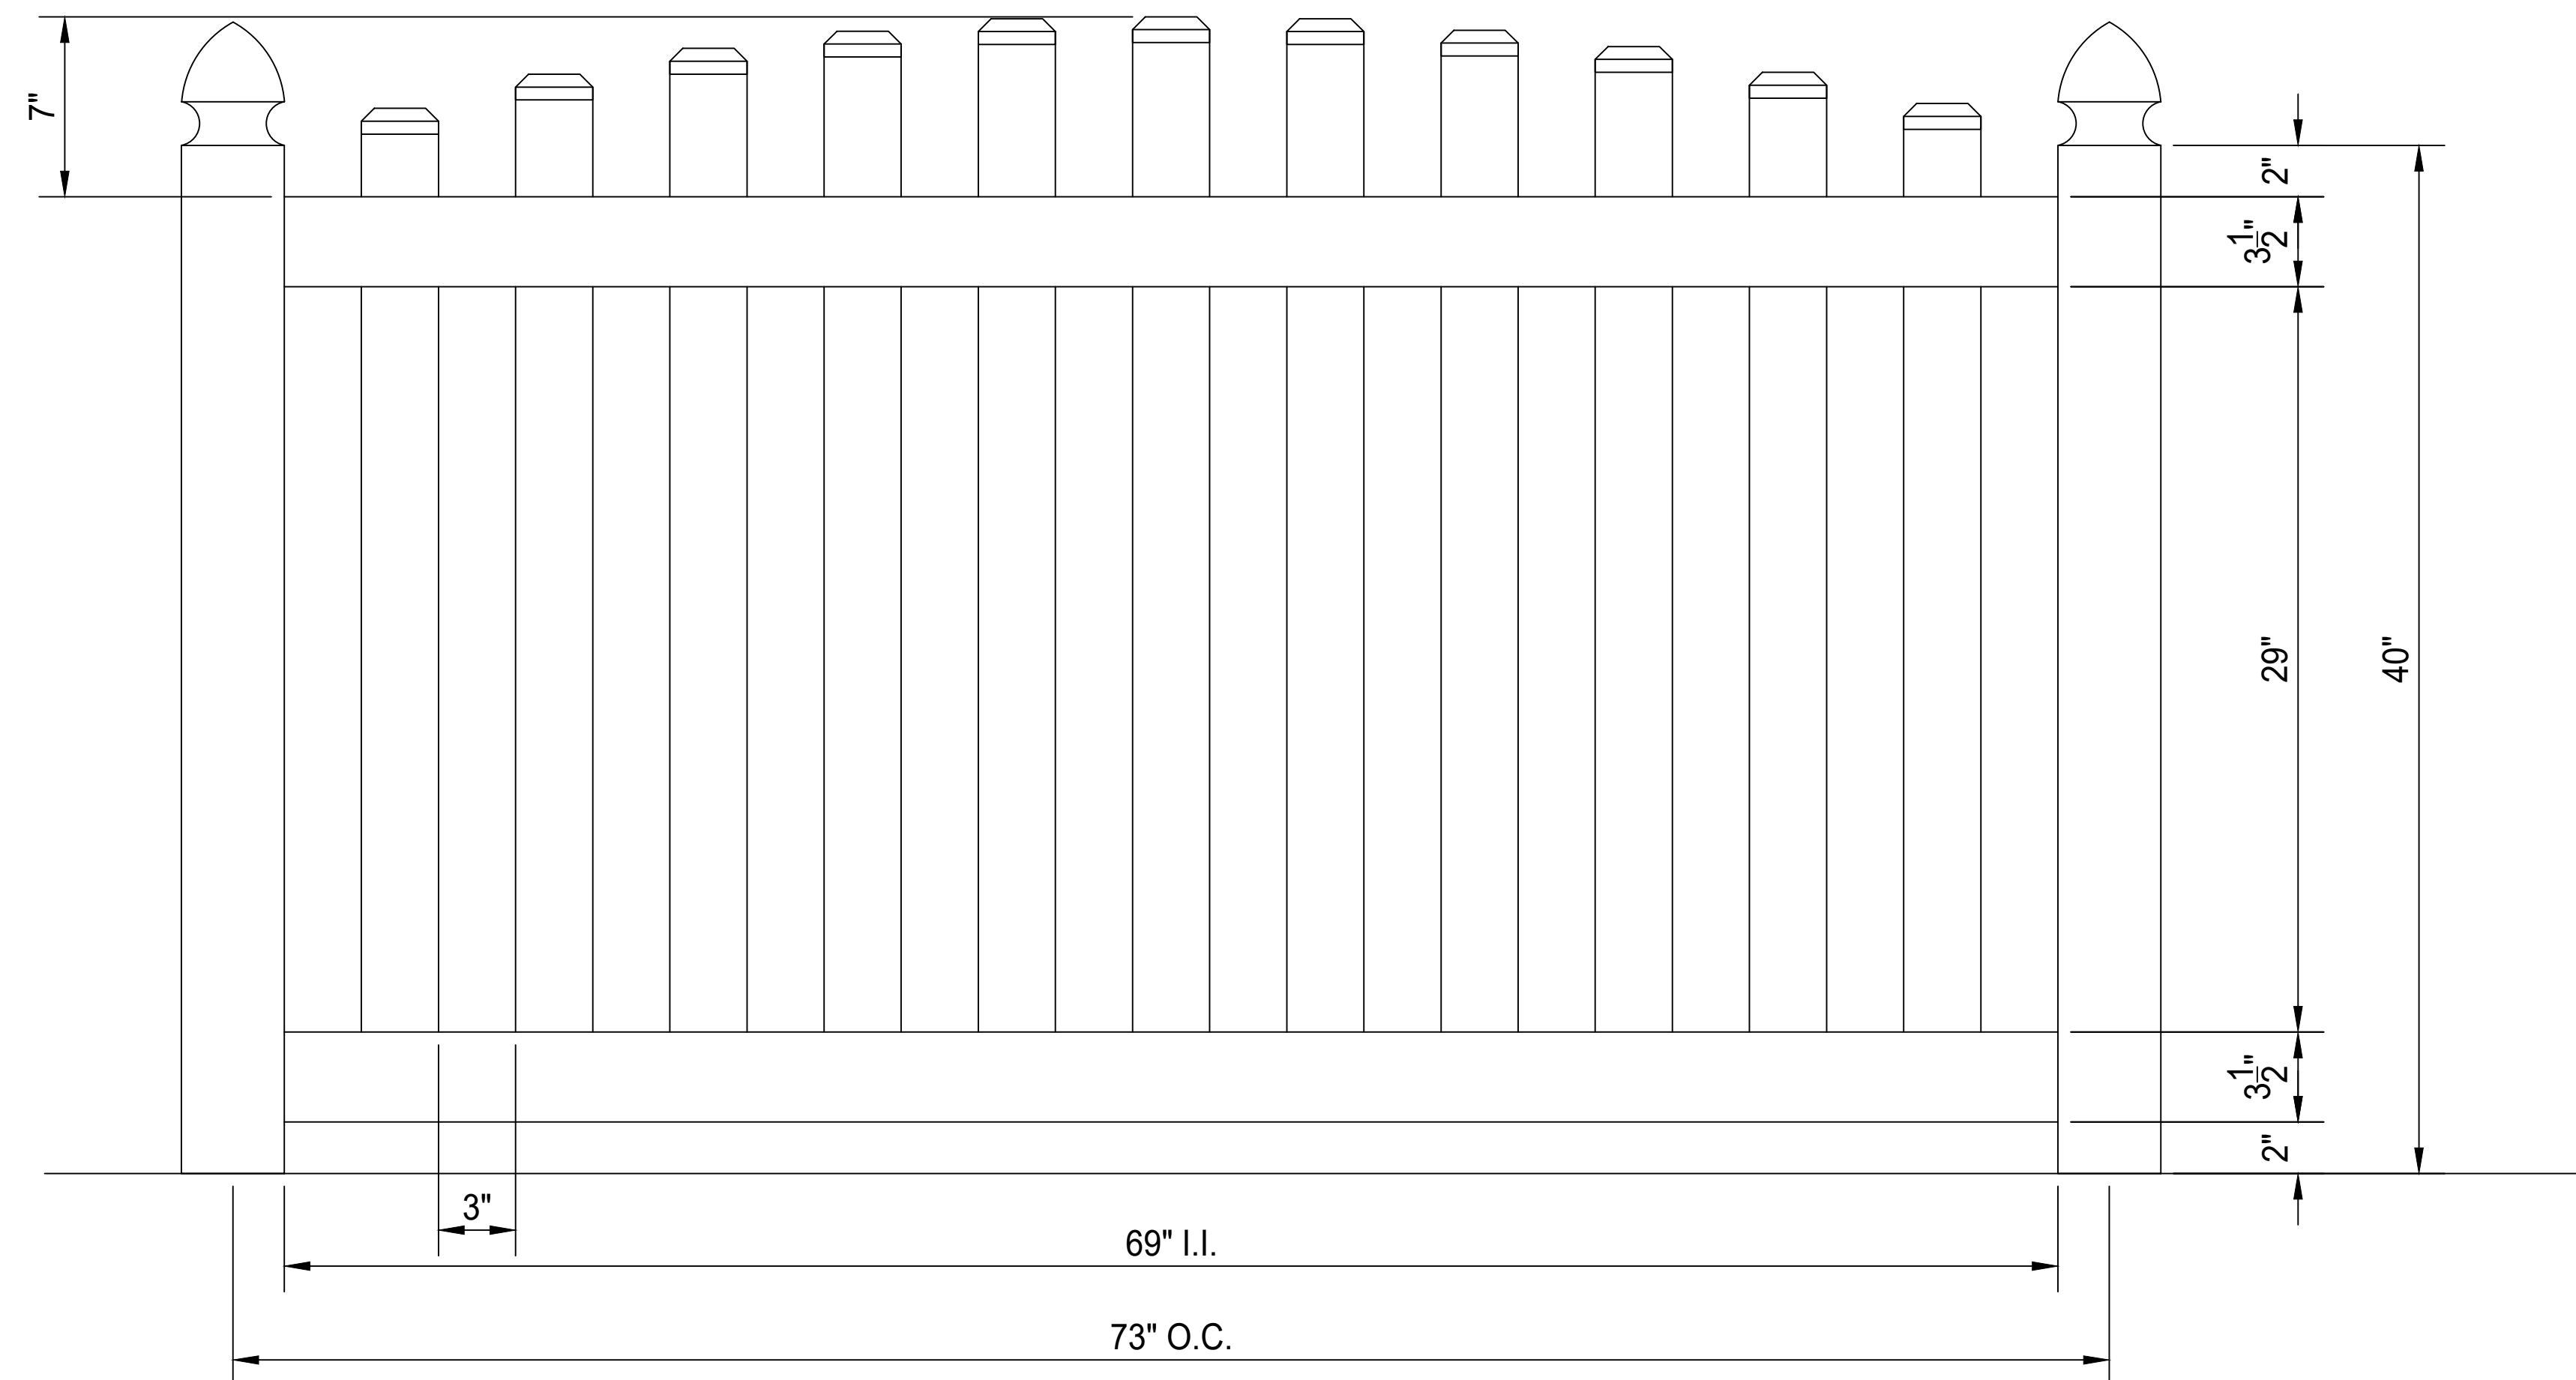

4' OverScallop Picket Fence
3 inch gap

SIZE	FSCM NO.	DWG NO. AFC-016	REV
SCALE	REVISION 10-31-09		SHEET