


COLOR: WHITE / TAN
 Top \ Mid Rail:
 (2) 2" x 3 1/2" x 94"
 Bottom Rail:
 (1) 2" x 6" x 94" RIBBED RAIL
 Pickets:
 (2) 7/8" x 3" x 53 1/2"
 (2) 7/8" x 3" x 51 3/8"
 (2) 7/8" x 3" x 49 5/8"
 (2) 7/8" x 3" x 48 1/8"
 (2) 7/8" x 3" x 46 7/8"
 (2) 7/8" x 3" x 46"
 (2) 7/8" x 3" x 45 3/8"
 (2) 7/8" x 3" x 45"
 (2) 7/8" x 3" x 44 3/4"
 (2) 7/8" x 3" x 44 5/8"
 (2) 7/8" x 3" x 44 1/2"
 Picket Caps:
 (25) 7/8" x 3" Dog Ear
 Posts:
 (1) 5" x 5" x 84"
 (1) 5" X 5" EXTERNAL CAP

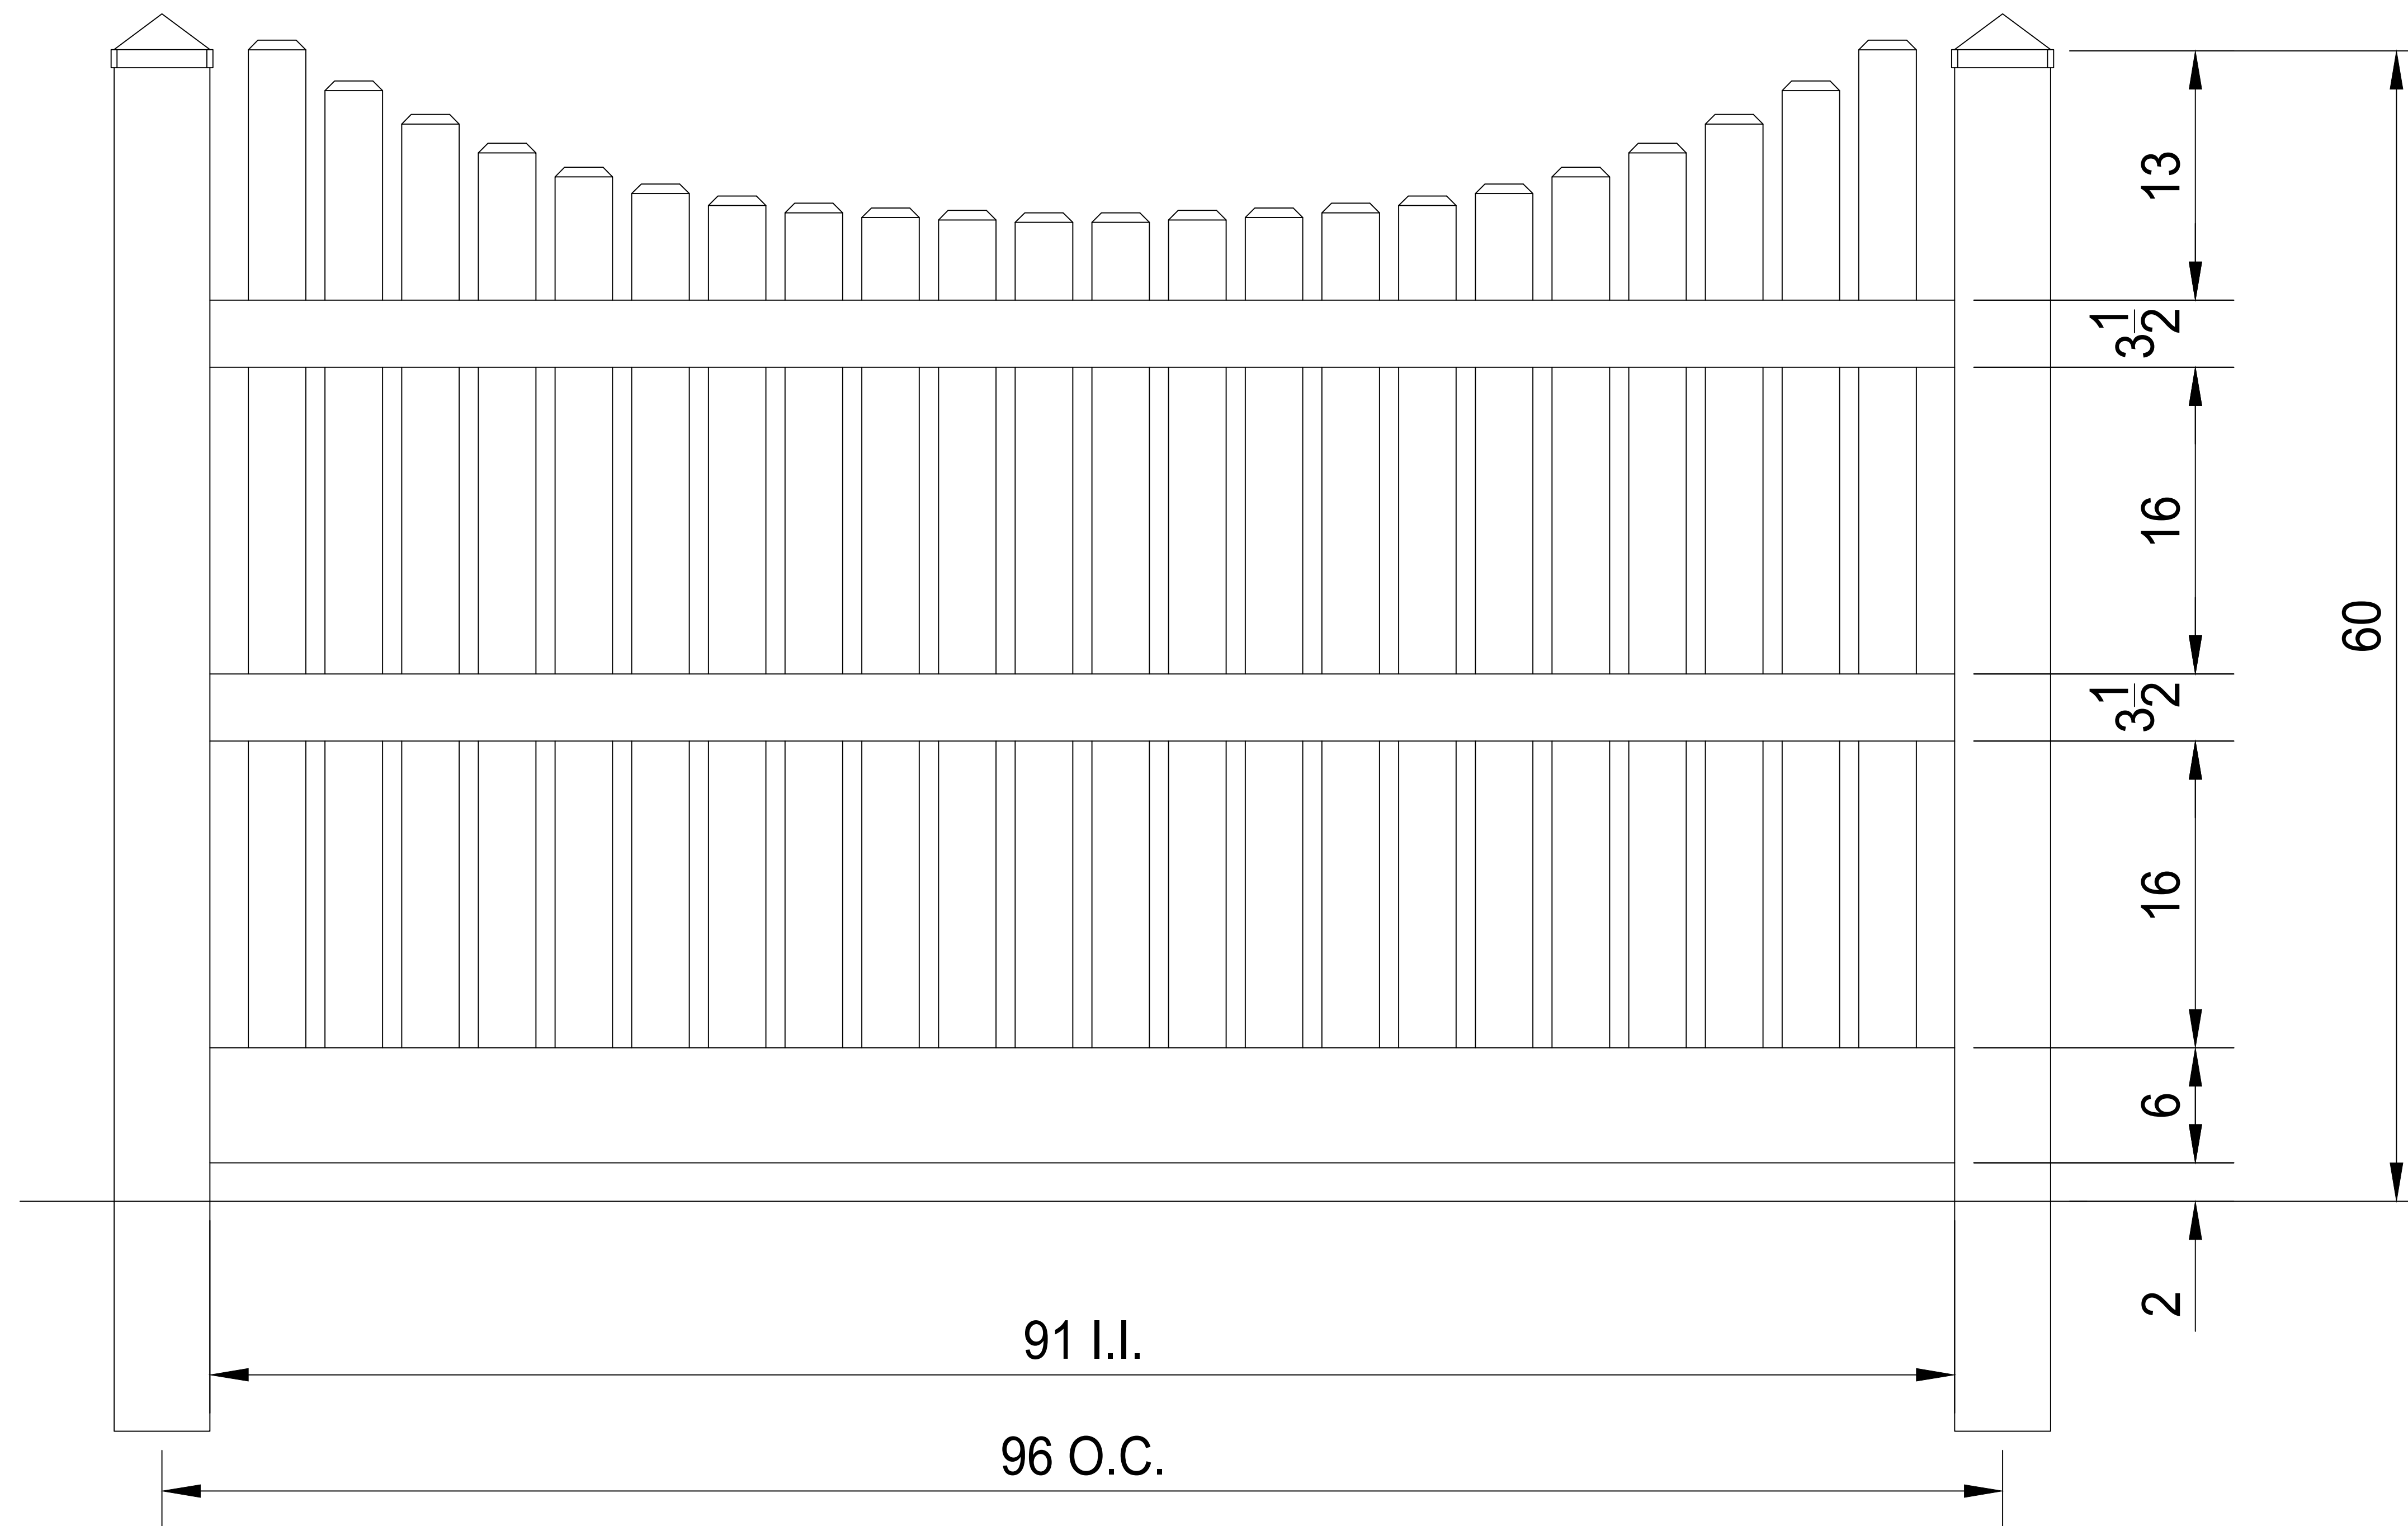

NOTE:
 1) PROJECT SPACING MAY VARY 1/2" +/- BASED ON PANEL WIDTHS
 2) PROJECTS ARE ESTIMATED BASED ON MANUFACTURER FULL PANELS WITH PARTIAL PANELS ON END TO COMPLETE RUNS.
 3) HEIGHTS ARE APPROXIMATE
 4) GAP SPACING AT BOTOM OF PANEL WILL VARY WITH TERRAIN

 SIGNATURE REQUIRED

 DATE



5' UNDER SCALLOP PICKET FENCE 1 INCH GAP

SIZE	FSCM NO.	DWG NO. AFC-003	REV
SCALE	REVISION 10-31-2025		SHEET