



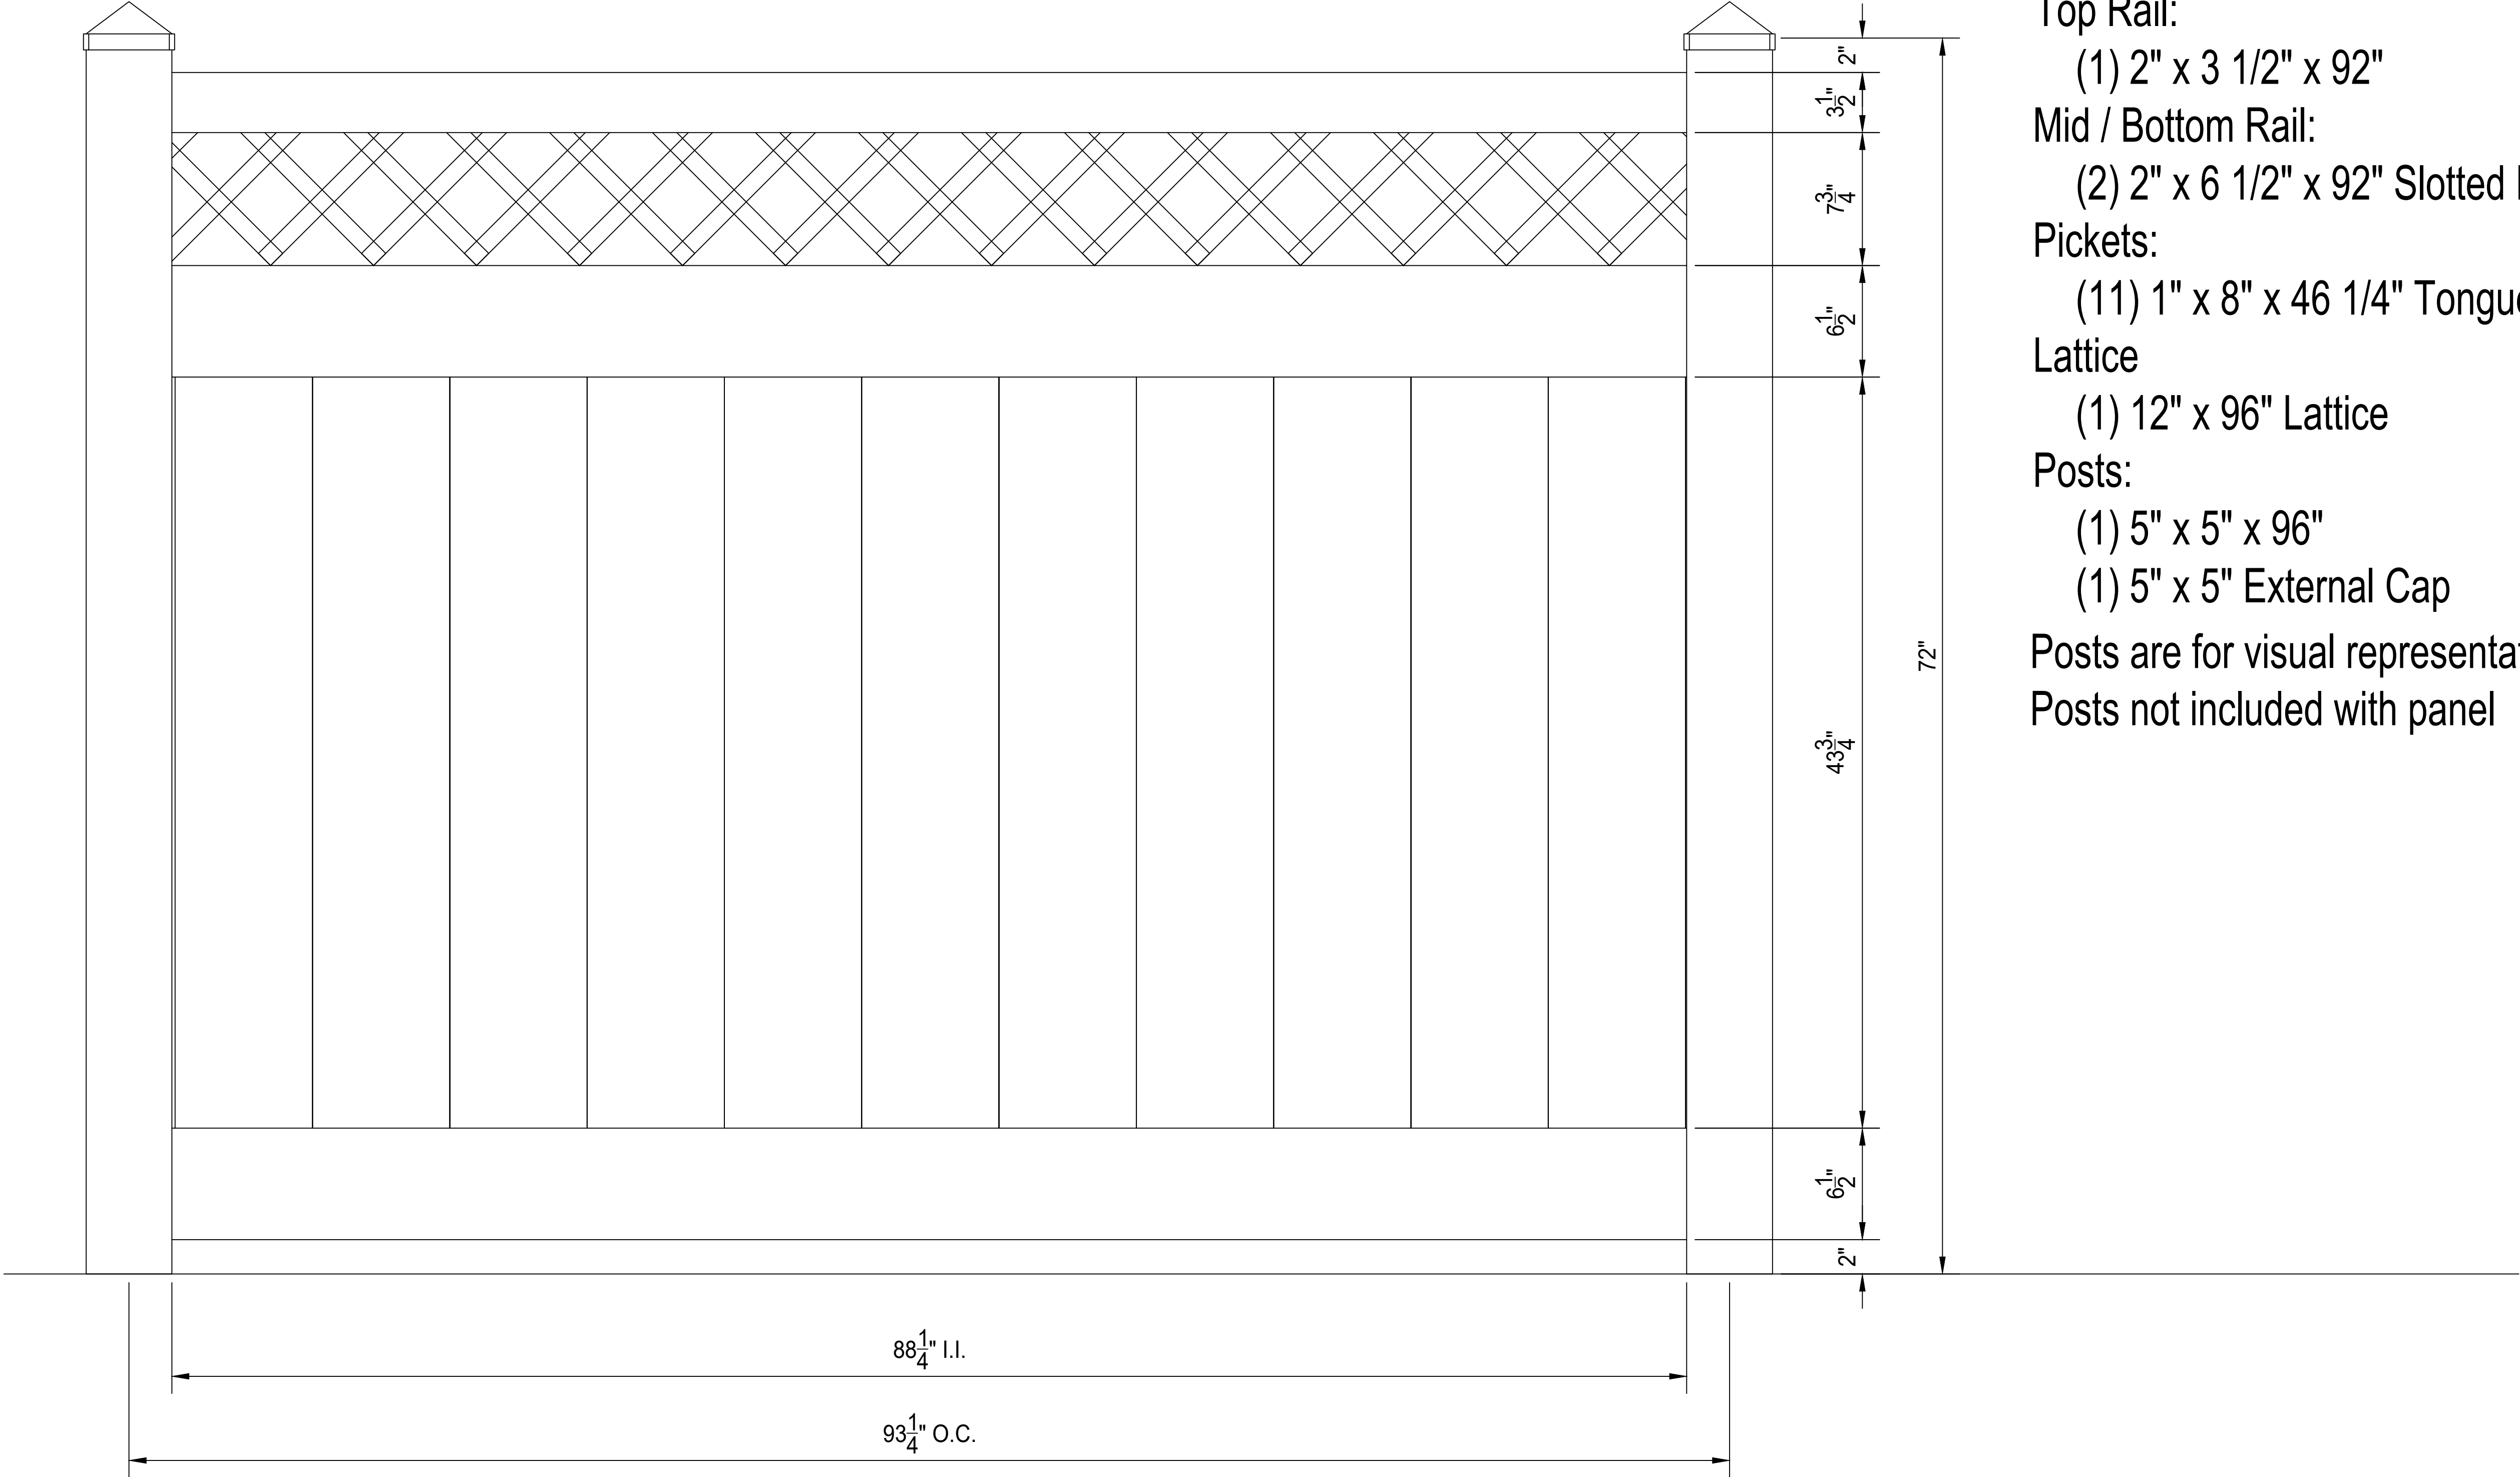

ELEVATION VIEW

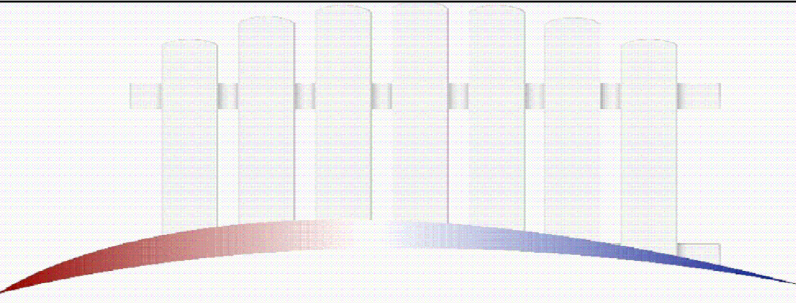

**AMERICAN
VINYL WORKS**

6' Privacy Fence
w/ Lattice

SIZE	FSCM NO.	DWG NO. K-31	REV
SCALE	Revision 10-30-09		SHEET